

# THE MALLORY

MAIN LEVEL GARAGE - FRONT LEFT-SLAB

255 RUBY ROSE RIDGE



SQUARE FOOTAGE:  
MAIN LEVEL 1,837  
GARAGE 474

SCALE: NTS


COVER

THE MALLORY

FINAL APPROVAL

3312 WAYFIELD DRIVE  
JOHNSON CITY, TN. 37601  
PHONE: (423)979-0380  
FAX: (423)979-0381  
WWW.ORTHHOMES.COM



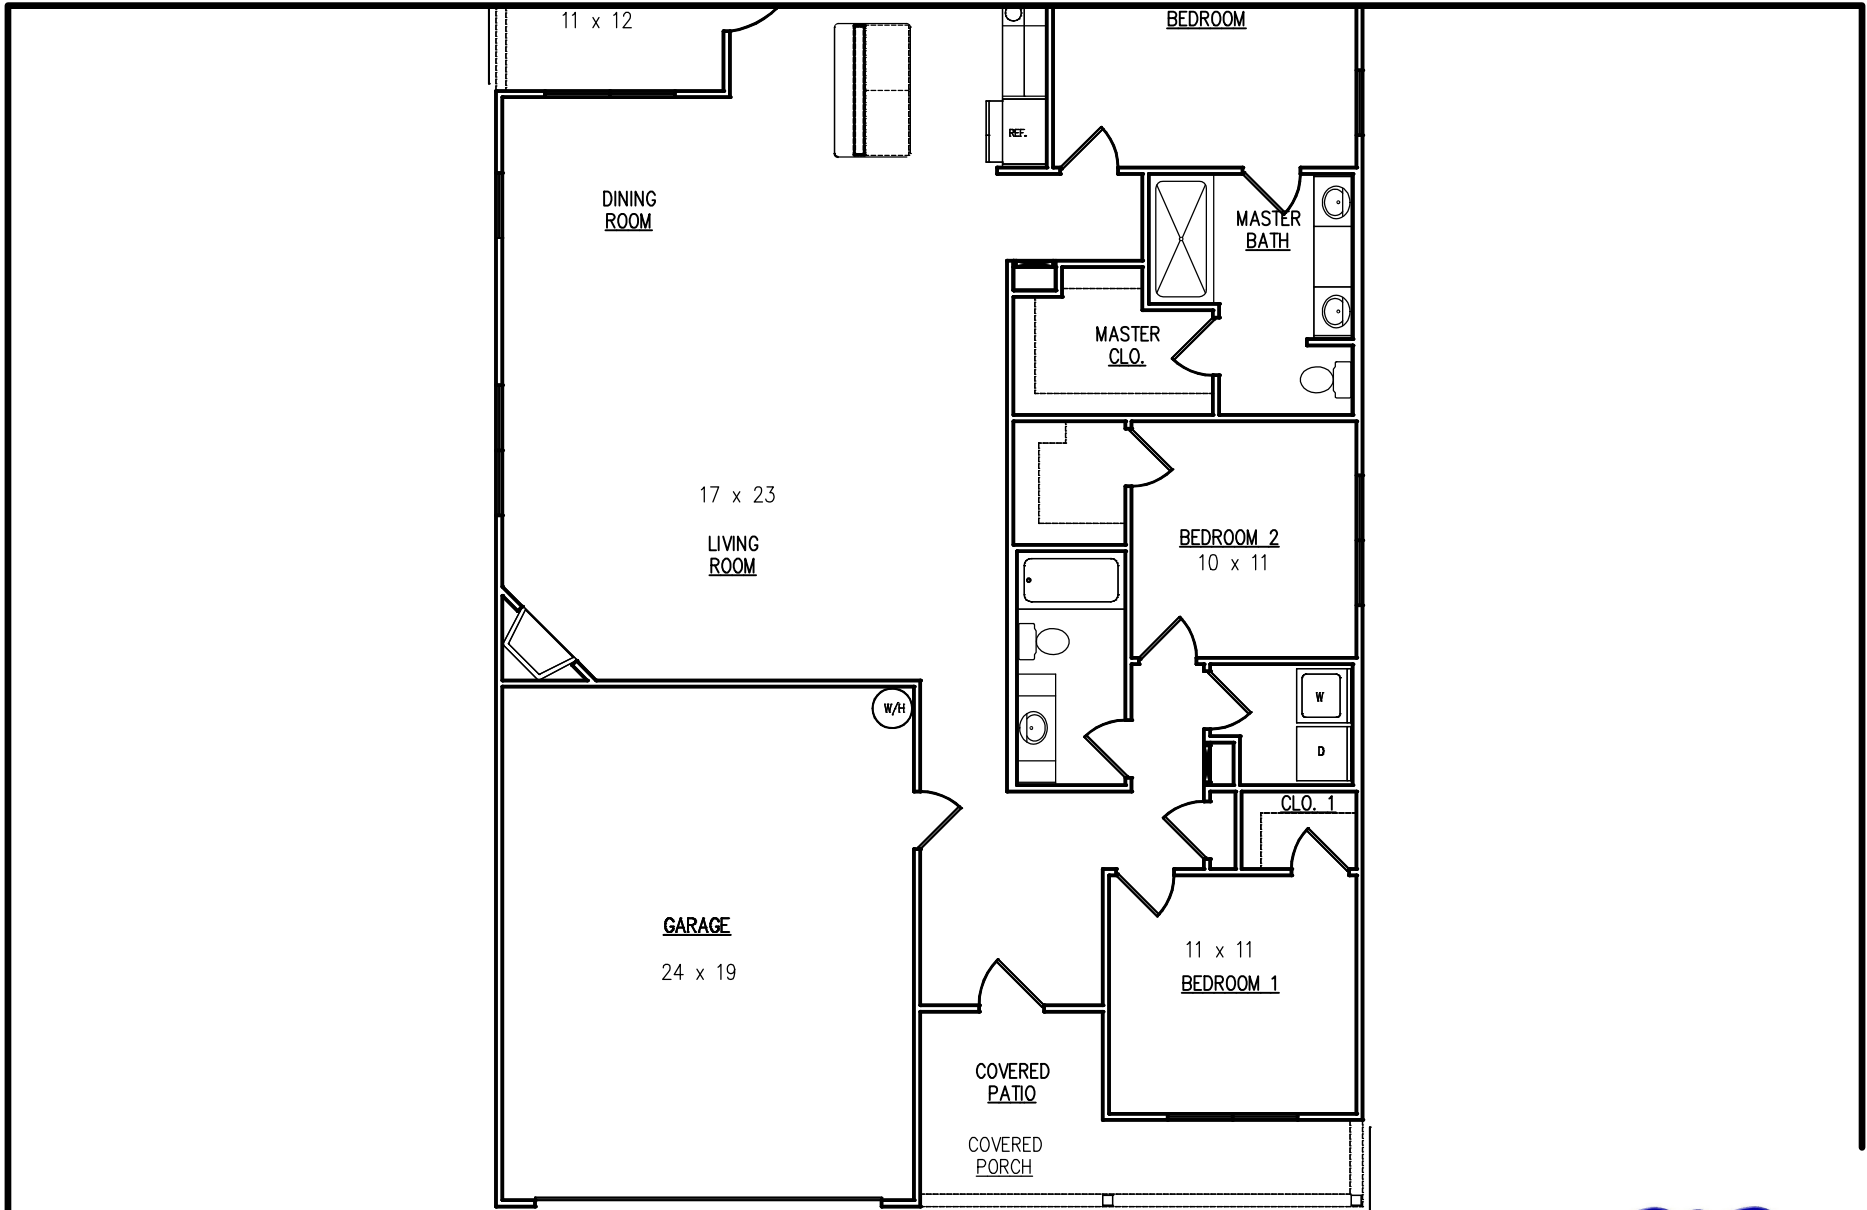

TIDELAND FLOOR PLAN

ALL IMAGES ARE REPRESENTATIVE OF HOUSE STYLES, ORTH HOMES RESERVES THE RIGHT TO CHANGE PLANS AT ANY TIME. ALL DIMENSIONS ARE APPROXIMATE AND MAY DIFFER WHEN HOME IS CONSTRUCTED.

